




Endeavour Park Concept Sketch

S. GLEESON Architect

P.O. Box 295 Cairns 4870 tel 07 40321433 fax 07 4032 1434

email: s.gleeson@c130.aone.net.au

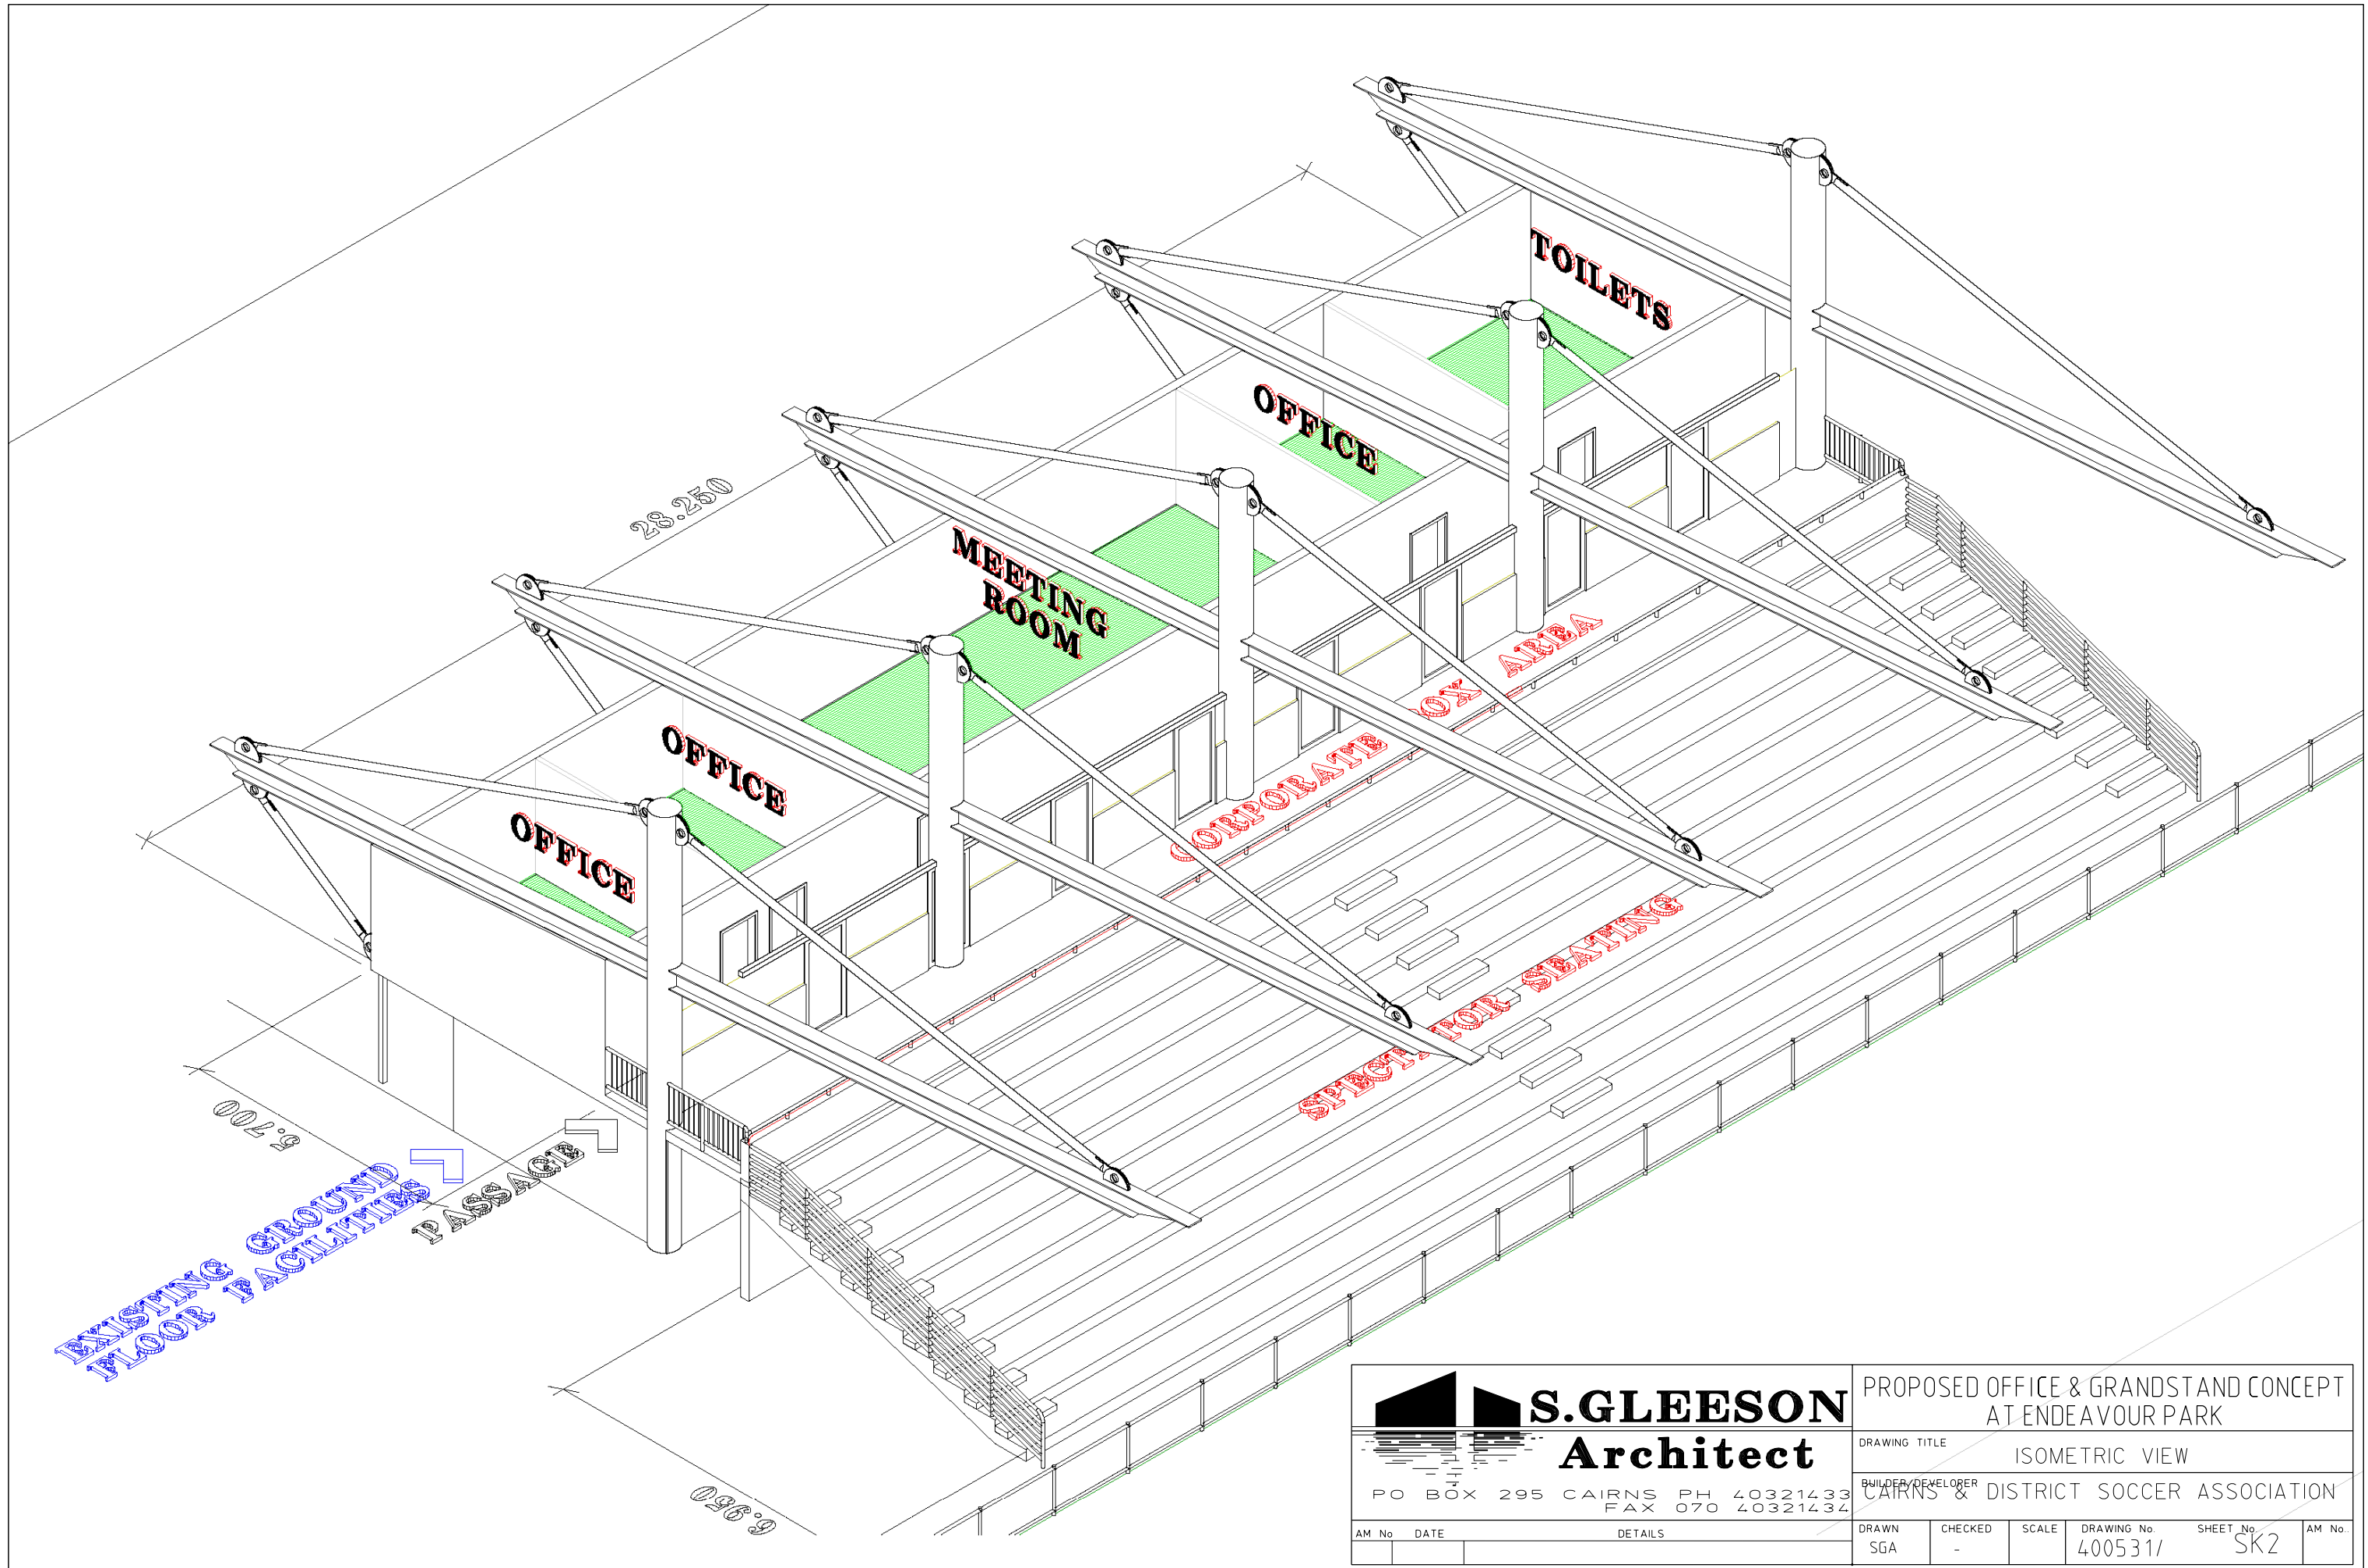


S. GLEESON
Architect
 PO BOX 295 CAIRNS PH 40321433
 FAX 070 40321434

PROPOSED OFFICE & GRANDSTAND CONCEPT
AT ENDEAVOUR PARK

DRAWING TITLE ISOMETRIC VIEW
 BUILDER/DEVELOPER CAIRNS & DISTRICT SOCCER ASSOCIATION

AM No	DATE	DETAILS	DRAWN	CHECKED	SCALE	DRAWING No	SHEET No	AM No
			SGA	-		4005317	SK2	